
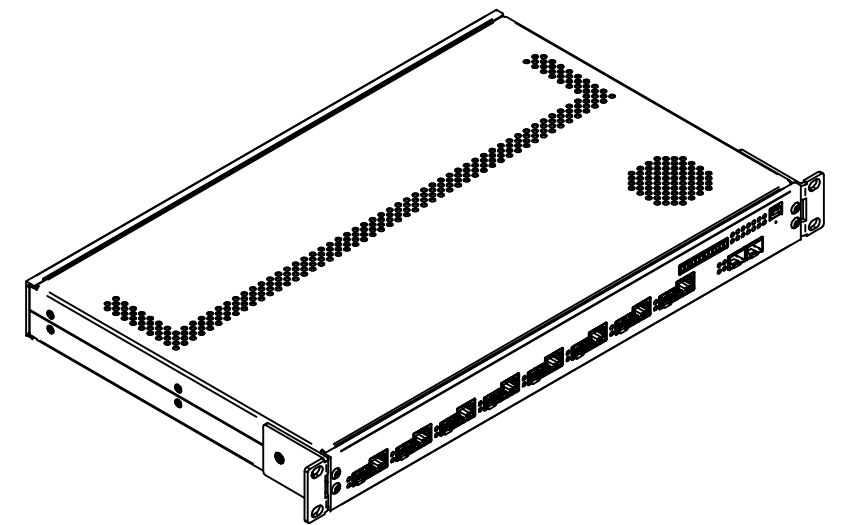
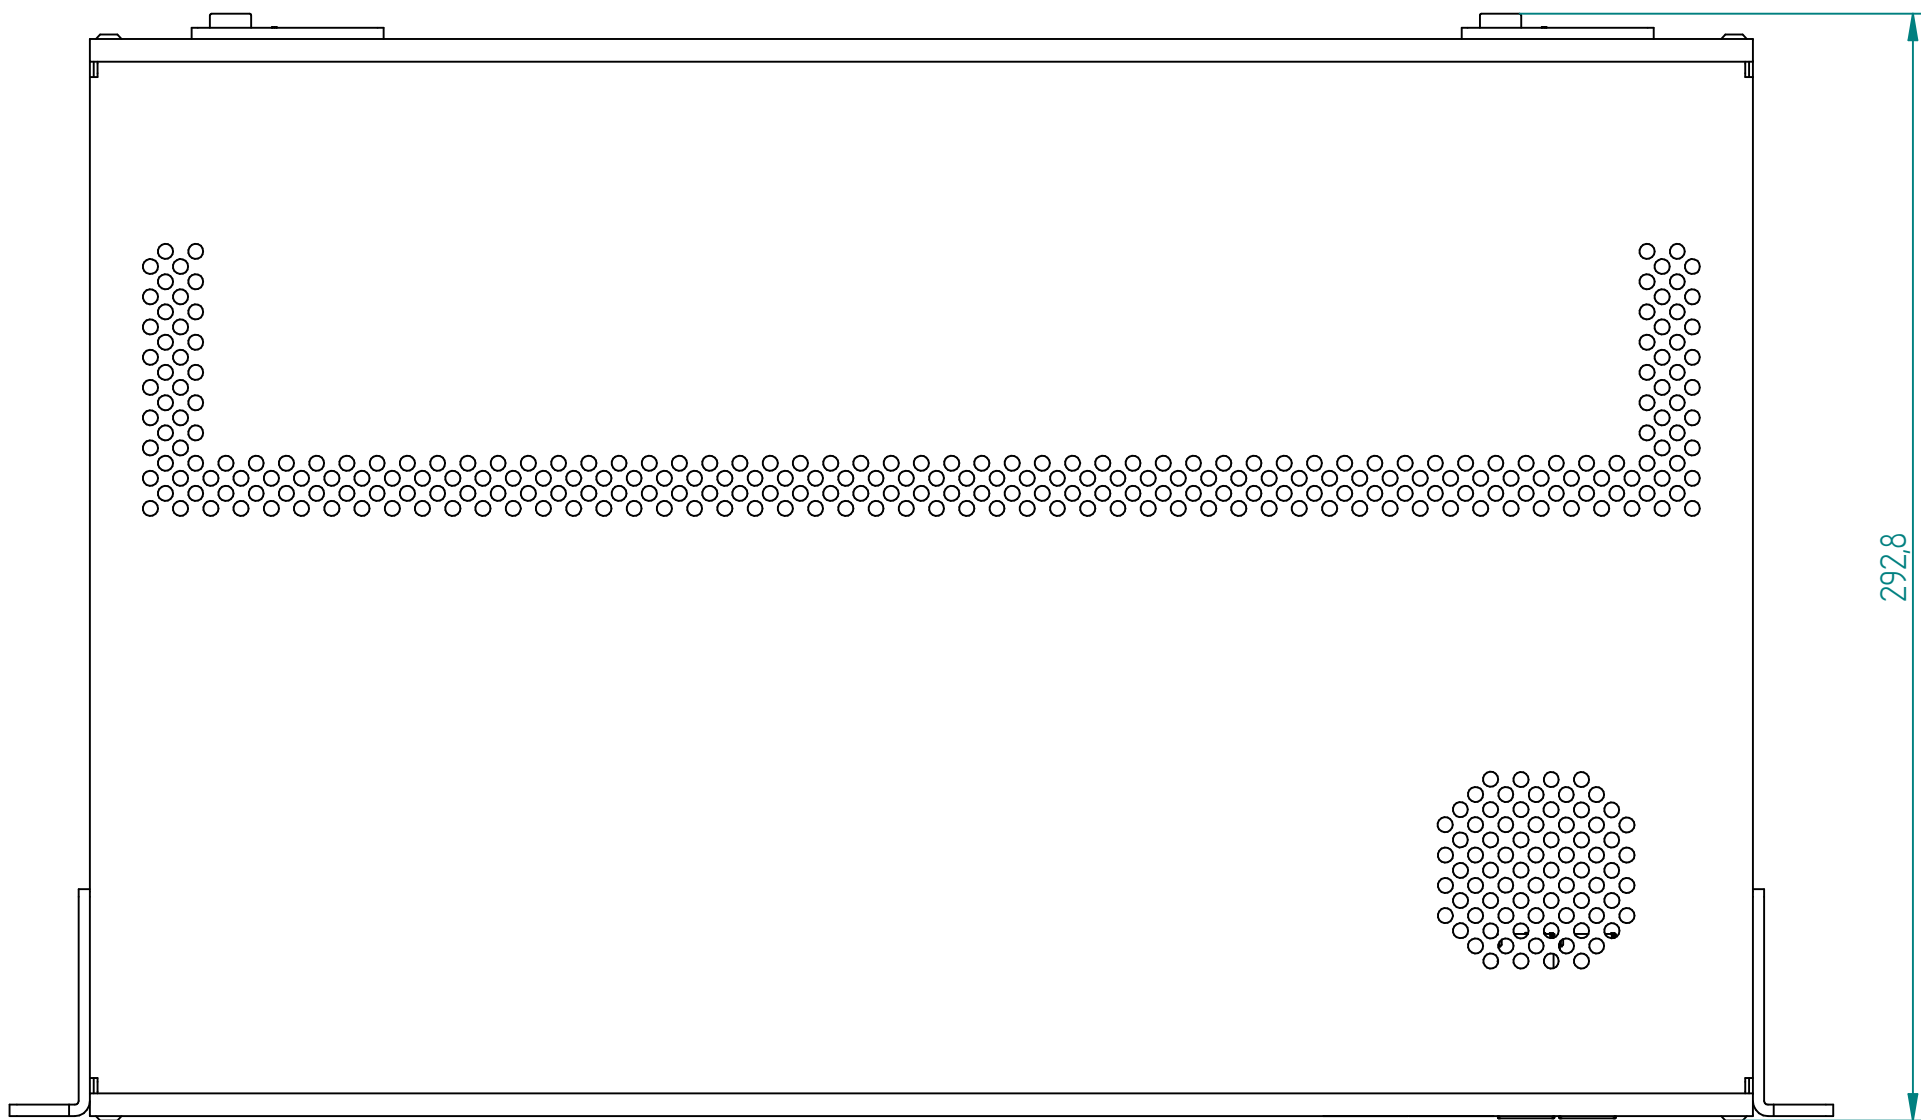


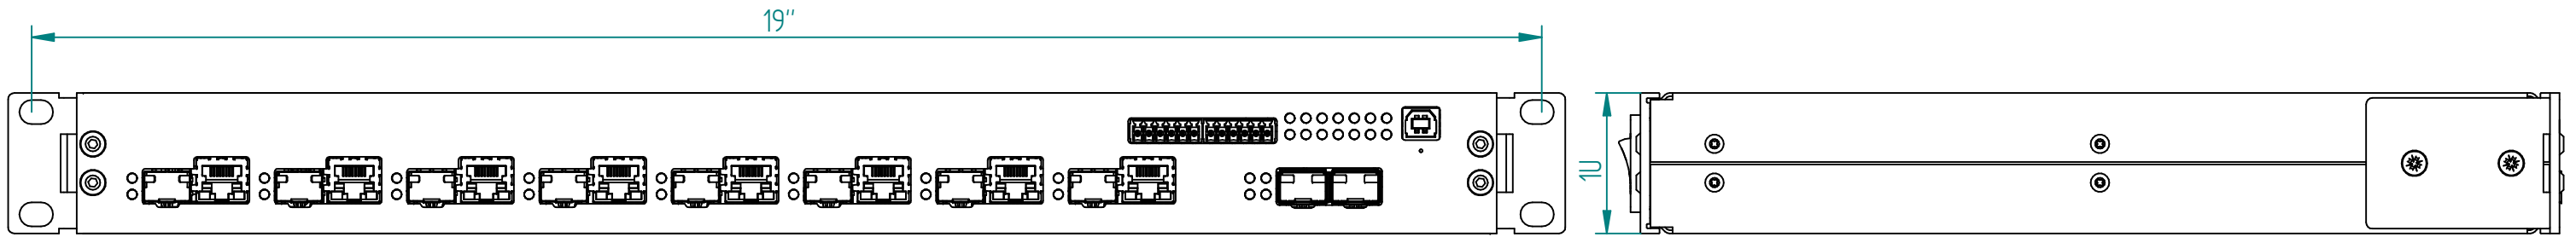

	NAME	DATE	TITLE	
DRAWN	David Rýdl	18.08.2025	20G-2X.8C0.F-UNIT/1U	
	METEL s.r.o		SIZE	DWG NO
	Žižkův kopec 617		A3	1-984-410
	55203 Česká Skalice		MATERIAL:	
SCALE: M 1:1		WEIGHT:	SHEET 1 OF 1	